


# Attachment 6

## Five Locations with heavy cross-traffic

- Full depth replacement of track to subgrade - Rail, Ties, Ballast, Sub-Ballast; Tangent Crossings to use StarTrack Panels

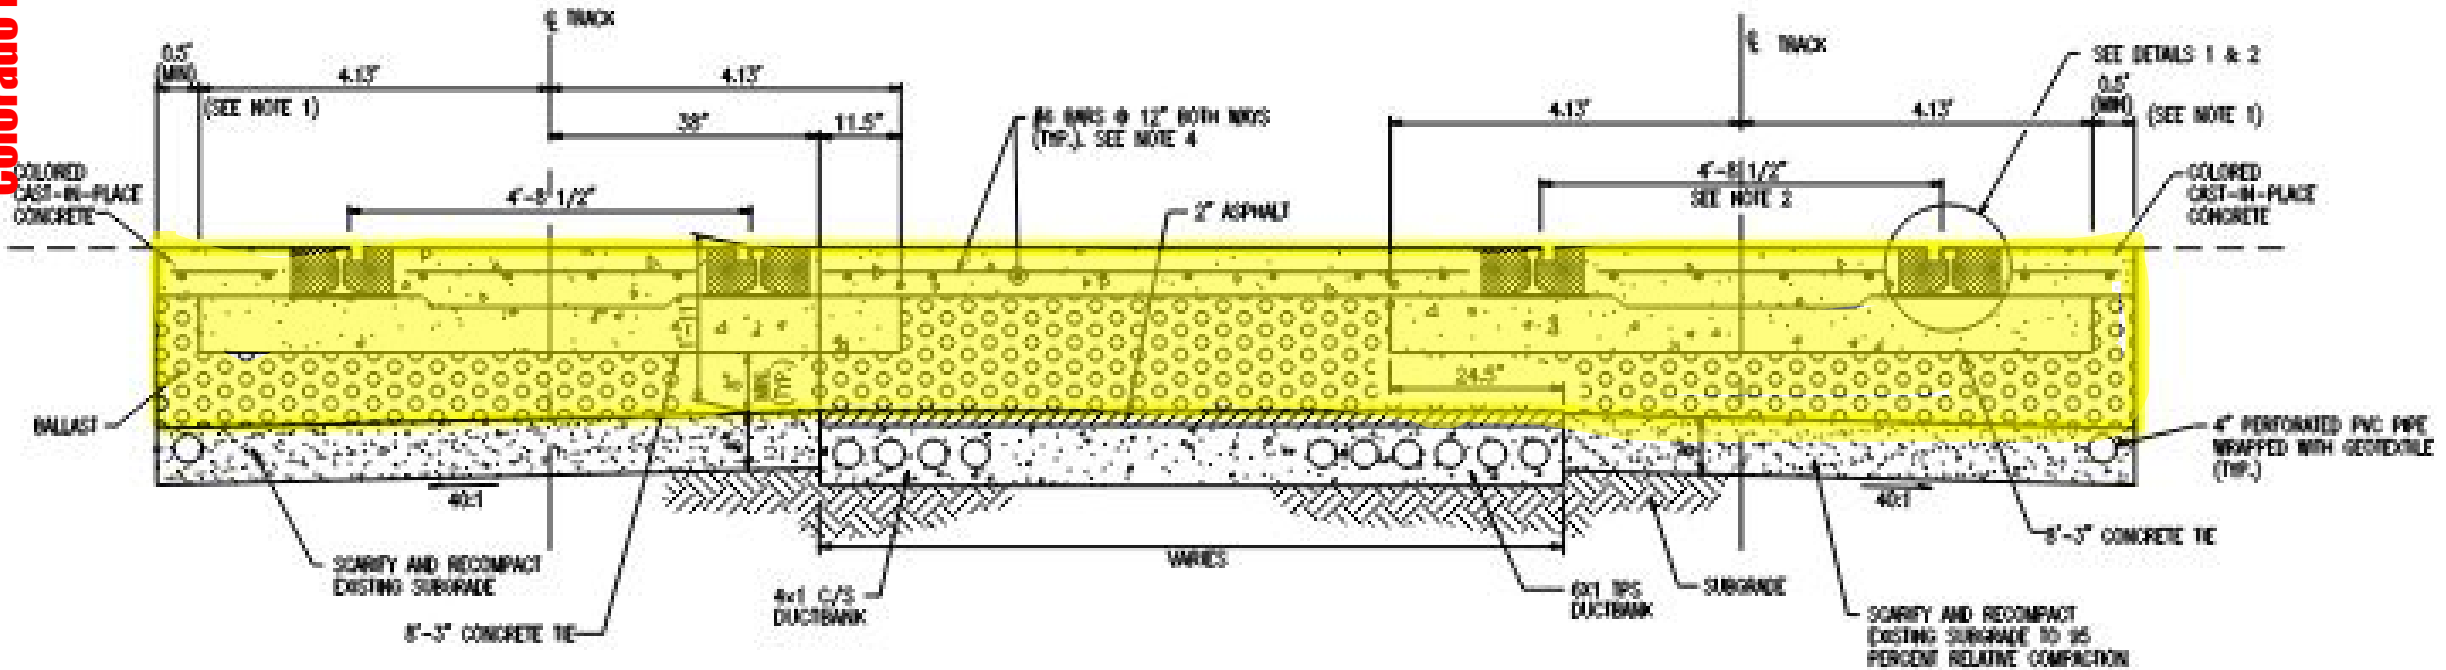


**TYPICAL CROSS-SECTION  
EMBEDDED DOUBLE TRACK**  
SCALE: 3/4"=1'

# Attachment 6 (cont'd)

## Sections without cross-traffic

- Full depth replacement

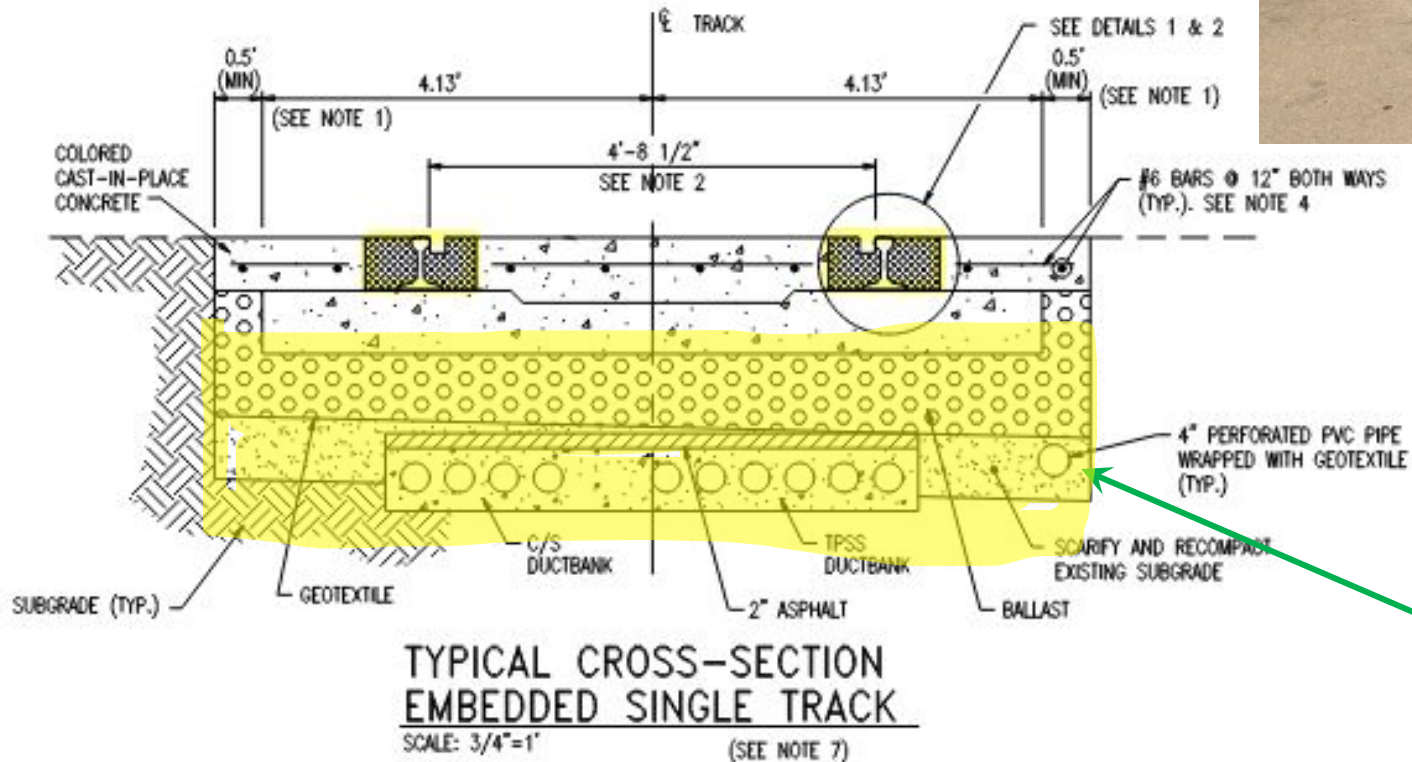

Ensure drainage functions